


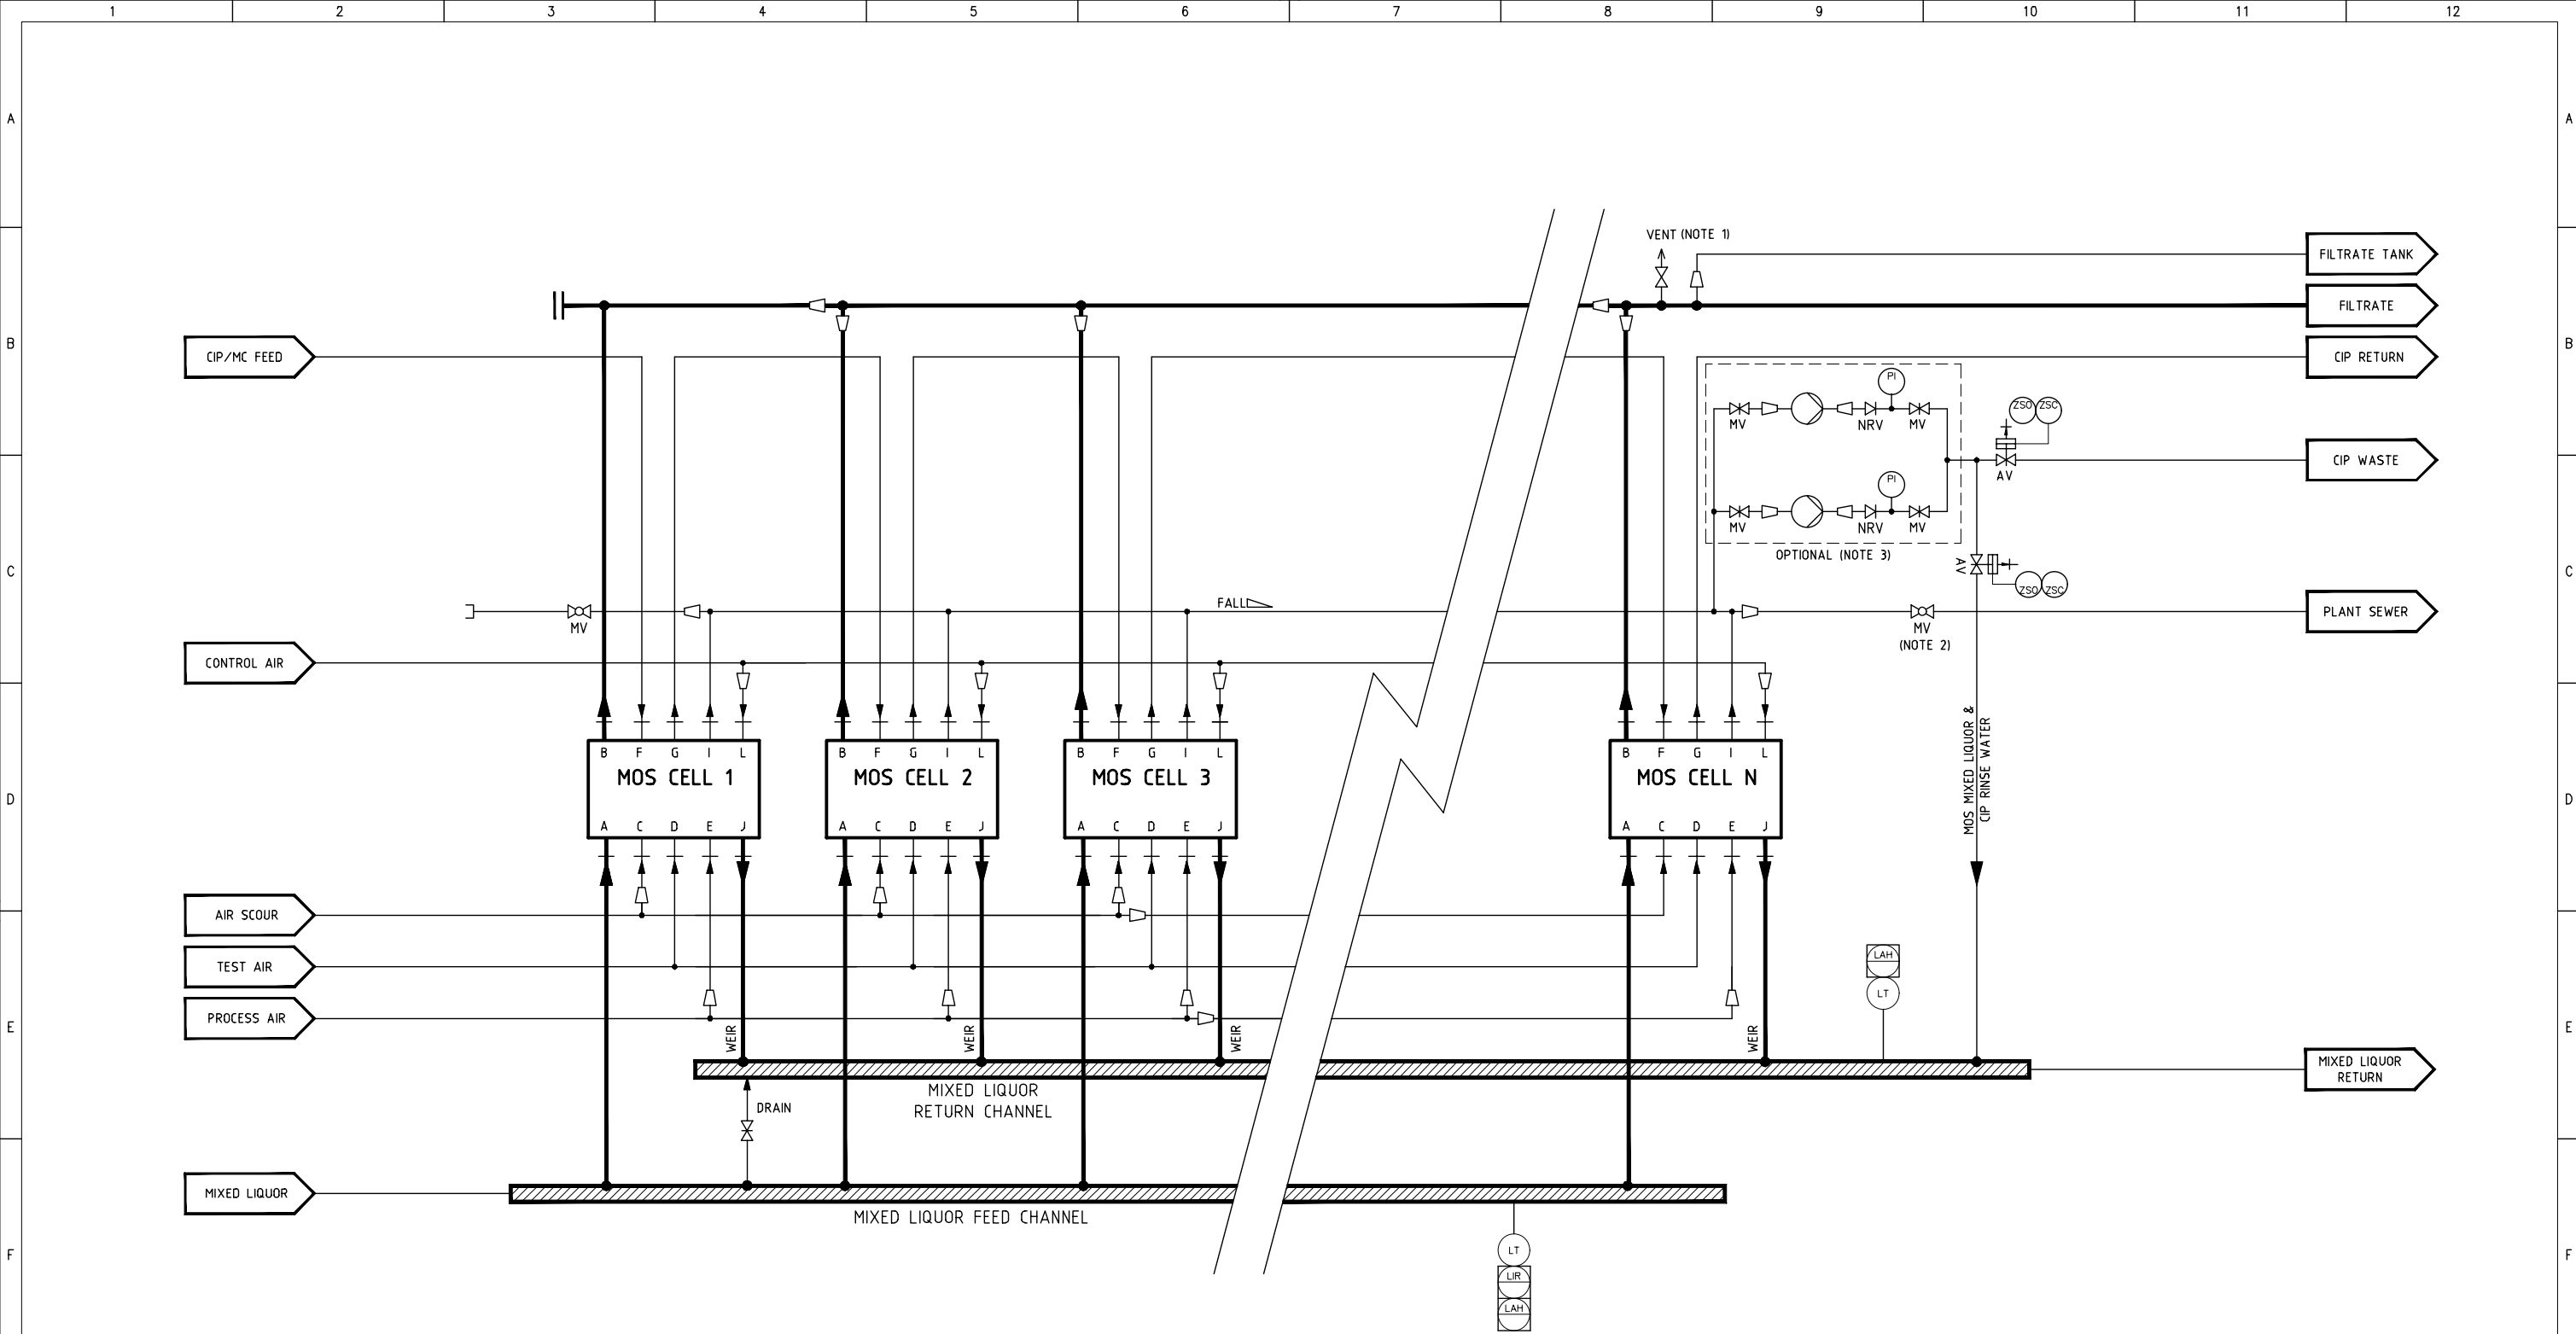


CHANNEL FEED & OVERFLOW DESIGN

- NOTE:**
- 1. AIR VENT-RELEASE VALVE TO BE INSTALLED HIGHEST POINT OF MOS FILTRATE MANIFOLD.
 - 2. MANUAL VALVE TO BE LOCATED AT LOWEST POINT.
 - 3. REQUIREMENT FOR DRAIN PUMPS SET BY PLANT HYDRAULICS.
 - 4. FOR MGS430-120.

ISSUE NO.	DATE	DRN	ZONE REF.	DESCRIPTION OF CHANGE	CHKD	APRVD
4	02.09.2019	MB	-	GENERAL REVISION & SHEET 3 ADDED	YT	GJ
3	17.03.2015	MB	-	LINE SIZE REMOVED, NOTE 3 ADDED & CONTROL AIR REVISED.	GJ	PT
2	07.07.2014	MB	-	UPDATED TO EWT TITLE BLOCK, ECR 6269	JL	JWP
1	10.10.2011	MB	-	PRELIMINARY ISSUE	GJ	PT
0	10.10.2011	MB	-	ORIGINAL		

DIMENSIONS IN MILLIMETRES
DRAWN TO AS1100
DO NOT SCALE
IF IN DOUBT ASK

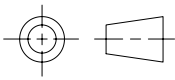

COMPANY CONFIDENTIAL THIS DOCUMENT AND ALL INFORMATION CONTAINED HEREIN ARE THE PROPERTY OF EVOQUA AND / OR ITS AFFILIATES. THE DESIGN CONCEPTS AND INFORMATION CONTAINED HEREIN ARE PROPRIETARY TO EVOQUA AND ARE SUBMITTED IN CONFIDENCE. THEY ARE NOT TRANSFERABLE AND MUST BE USED ONLY FOR THE PURPOSE FOR WHICH THE DOCUMENT IS EXPRESSLY LOANED. THEY MUST NOT BE DISCLOSED, REPRODUCED, LOANED OR USED IN ANY OTHER MANNER WITHOUT THE EXPRESS WRITTEN CONSENT OF EVOQUA. IN NO EVENT SHALL THEY BE USED IN ANY MANNER DETRIMENTAL TO THE INTEREST OF EVOQUA. ALL INTELLECTUAL PROPERTY RIGHTS ARE RESERVED. UPON THE DEMAND OF EVOQUA, THIS DOCUMENT, ALONG WITH ALL COPIES AND EXTRACTS, AND ALL RELATED NOTES AND ANALYSES, MUST BE RETURNED TO EVOQUA OR DESTROYED, AS INSTRUCTED BY EVOQUA. ACCEPTANCE OF THE DELIVERY OF THIS DOCUMENT CONSTITUTES AGREEMENT TO THESE TERMS AND CONDITIONS. ©EVOQUA Water Technologies Membrane Systems Pty Ltd	DRAWN MB	DATE 10.10.2011	TITLE MULTIPLE TANK MEMBRANE OPERATING SYSTEM PROCESS & INSTRUMENTATION DIAGRAM
	CHECKED GJ	DATE 13.10.2011	CLIENT MEMCOR GLOBAL STANDARD
	APPROVED PT	DATE 17.10.2011	 evoQUA WATER TECHNOLOGIES
	TOLERANCES OR AS NOTED		Evoqua Water Technologies Membrane Systems Pty Ltd ABN 35 166 784 664 15 Blackman Crescent, South Windsor NSW 2758, AUSTRALIA
SCALE N.T.S. OR AS NOTED		DRAWING NUMBER MGS430-102 SHEET 1 OF 3 P/N	ISSUE 4